


**First Floor
Ceiling Height: 13'-0"**

**First Floor Plan
1606-10 South 8th Street
Philadelphia, PA 19148
January 4, 2018**

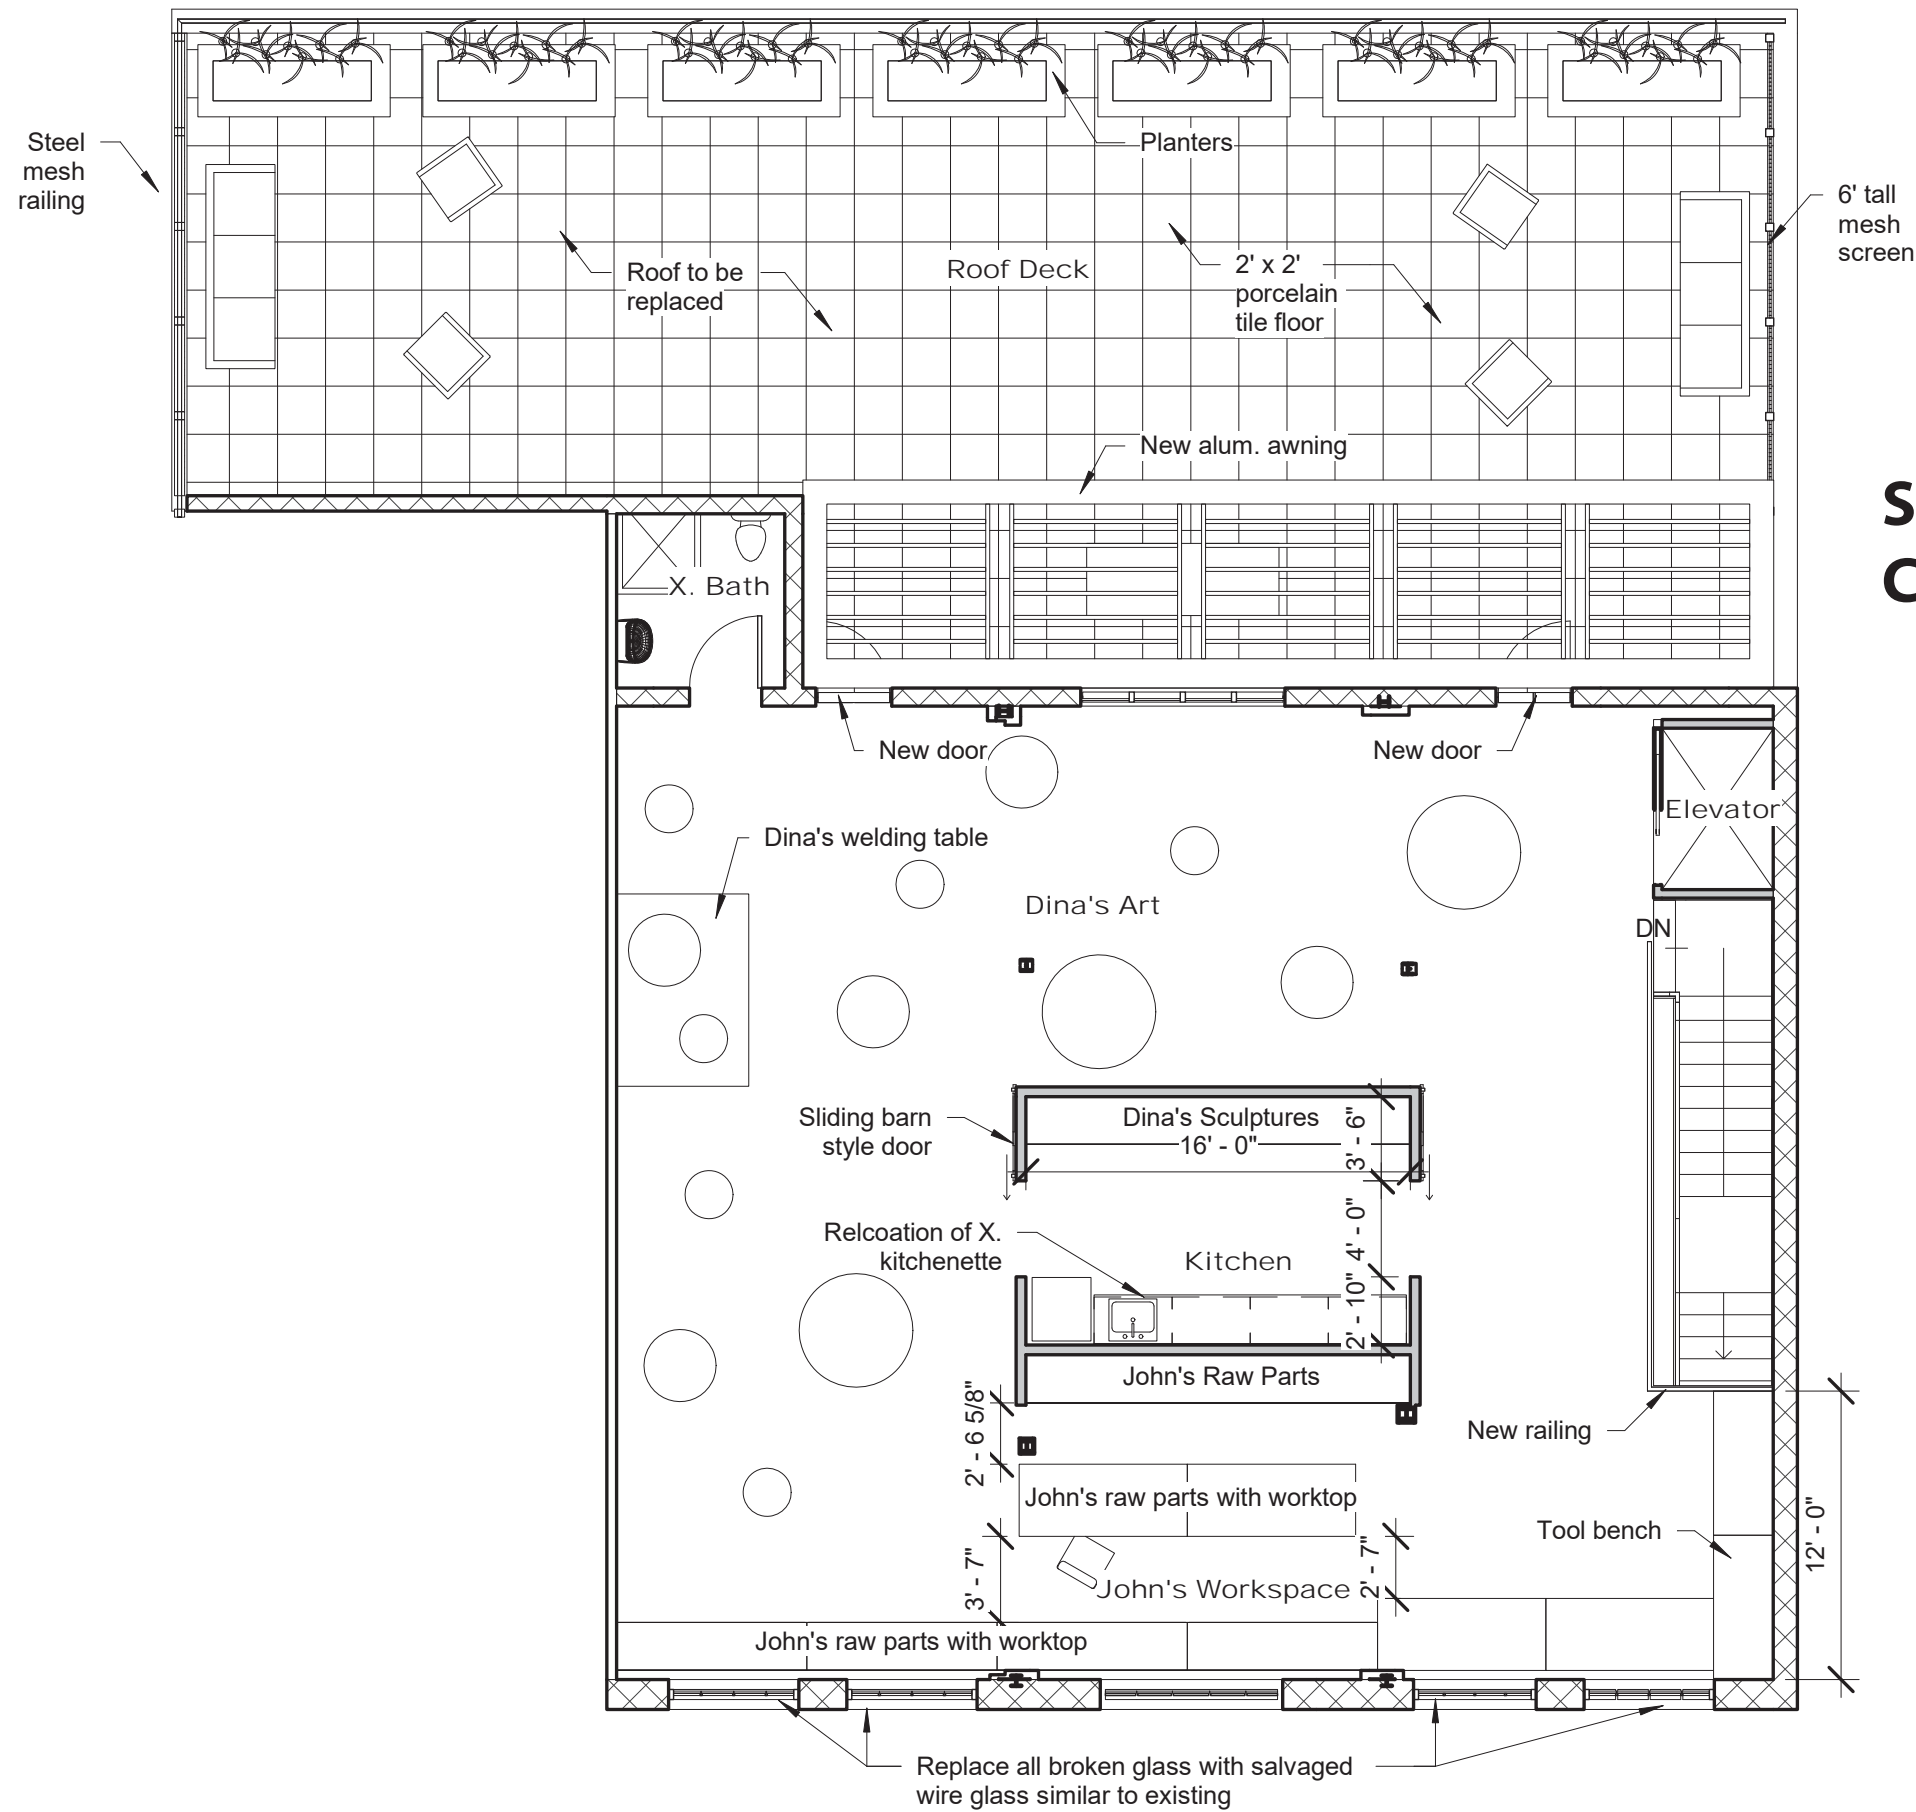

**Second Floor
Ceiling Height: 11'-6"**

**Second Floor Plan
1606-10 South 8th Street
Philadelphia, PA 19148
January 4, 2018**